


1/8" = 1' - 0"  
 WATER STREET LEVEL PLAN

1/8" = 1' - 0"  
 MALL LEVEL PLAN

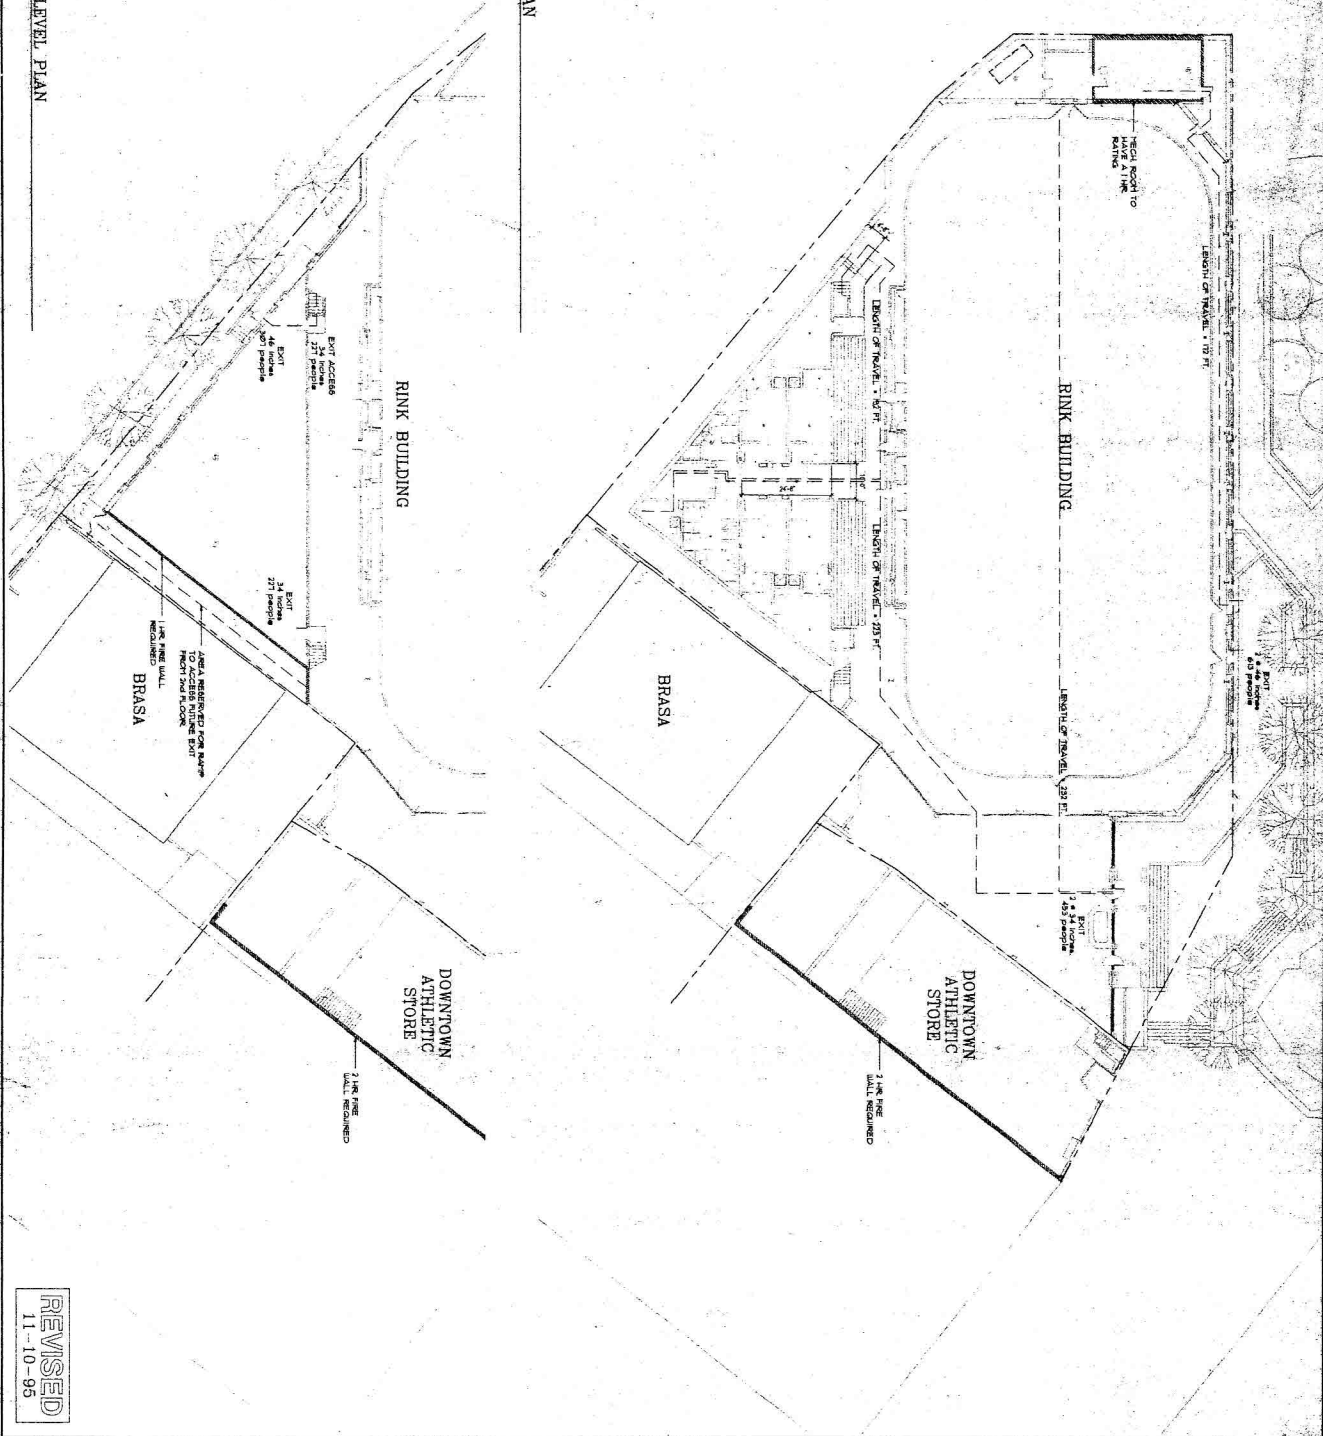

**REVISED**  
 11-10-95

Revisions	
#	Date
1	10-13-98
2	11-10-95
3	

Comm.	Date
11-1-95	8-21-95
Drawn	Checked
jp	jp

**CHARLOTTEVILLE 2000 ICE RINK**  
 D&R DEVELOPMENT  
 CHARLOTTEVILLE, VIRGINIA

**CODE AND EXISTING PLAN**

**BROWNE EICHMAN DALGLISH GILPIN PAXTON**  
 Architects

206 Fifth St NE  
 Charlottesville  
 Virginia 22901  
 (804) 977-4480

Approved

