


DATE: 7/23/98
 DRAWN BY: J. LAMBERT
 CHECKED BY: S. M. ALLEN
 SCALE: 1/8" = 1'-0"

SNL SECURITIES


CHARLOTTESVILLE




SHEET FILE:	
DRAWN BY: J. LAMBERT	
CHECKED BY: S. M. ALLEN	
SCALE: 1/8" = 1'-0"	
DATE: 7/23/98	
SHEET NO:	

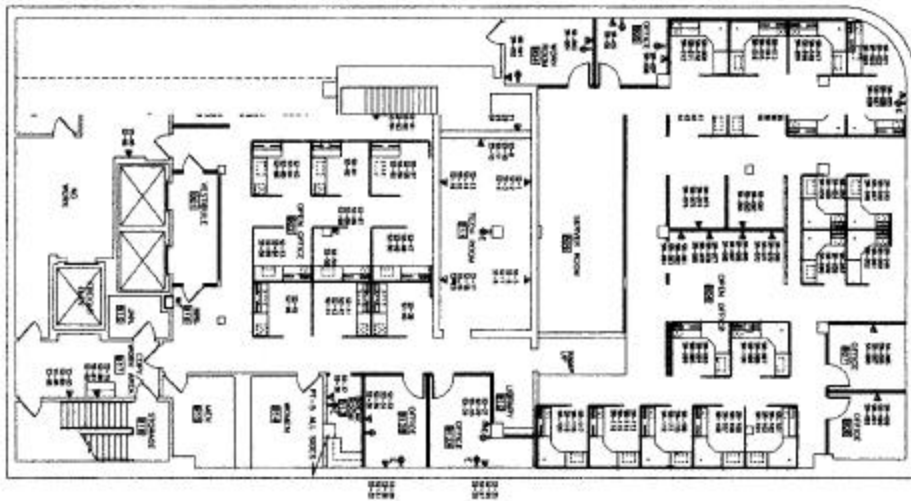

BASEMENT

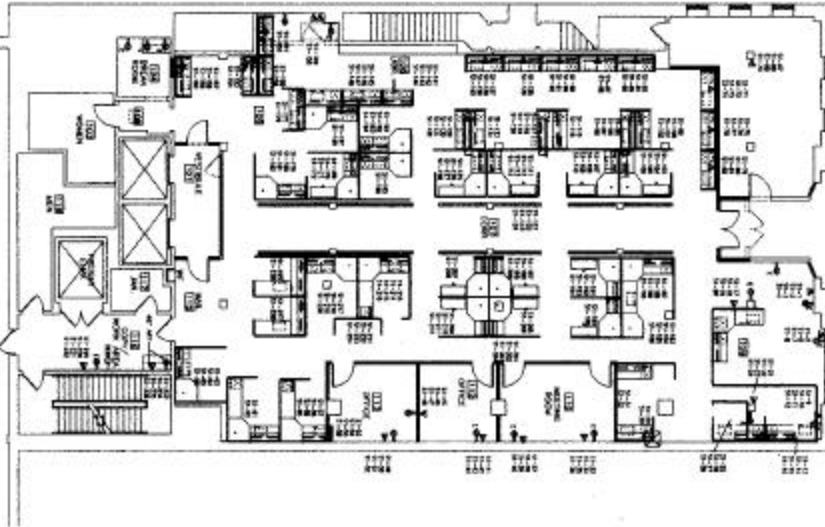

1ST FLOOR

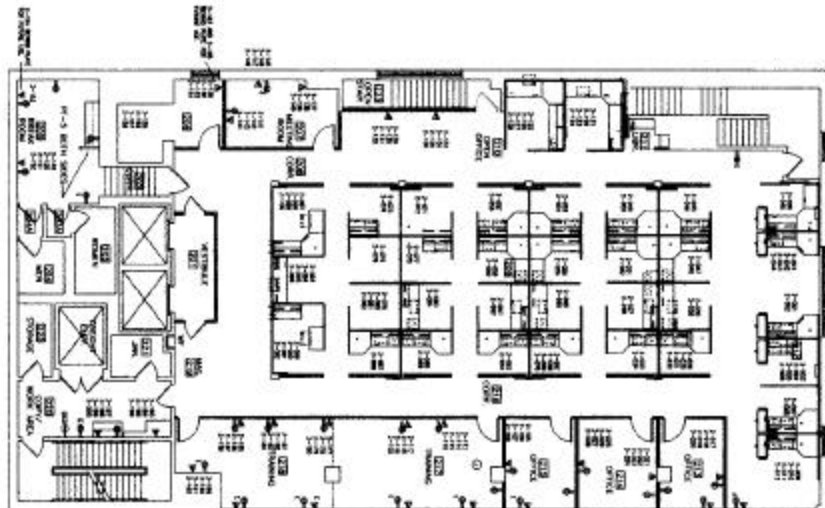

2ND FLOOR

SNL SECURITIES CHARLOTTESVILLE

COMMUNICATIONS
FACILITY REQUIREMENTS
FOR
SNL SECURITIES
NEW ALBANY, VA
NOVEMBER 2008



SEACOM

REVISIONS

SHEET NO.	1
DATE	11/13/08
DESIGNED BY	J. MARTIN
CHECKED BY	J. MARTIN
DATE	11/13/08
SCALE	AS SHOWN
SHEET NO.	1